


Parque Industrial Minero

■ Desarrollo 1° Etapa

▨ Desarrollo 2° Etapa

▩ Desarrollo 3° Etapa

- PM 01 Sup. 41.994 m2
- PM 02 Sup. 41.483 m2
- PM 03 Sup. 46.157 m2
- PM 04 Sup. 39.168 m2
- PM 05 Sup. 49.354 m2
- PM 06 Sup. 15.750 m2
- PM 07 Sup. 20.382 m2
- PM 08 Sup. 20.402 m2
- PM 09 Sup. 7.362 m2
- PM 10 Sup. 16.628 m2
- PM 11 Sup. 17.529 m2
- PM 12 Sup. 26.282 m2
- PM 13 Sup. 26.500 m2
- PM 14 Sup. 26.500 m2
- PM 15 Sup. 26.500 m2
- PM 16 Sup. 26.484 m2
- PM 17 Sup. 26.484 m2
- PM 18 Sup. 26.387 m2
- PM 19 Sup. 20.961 m2

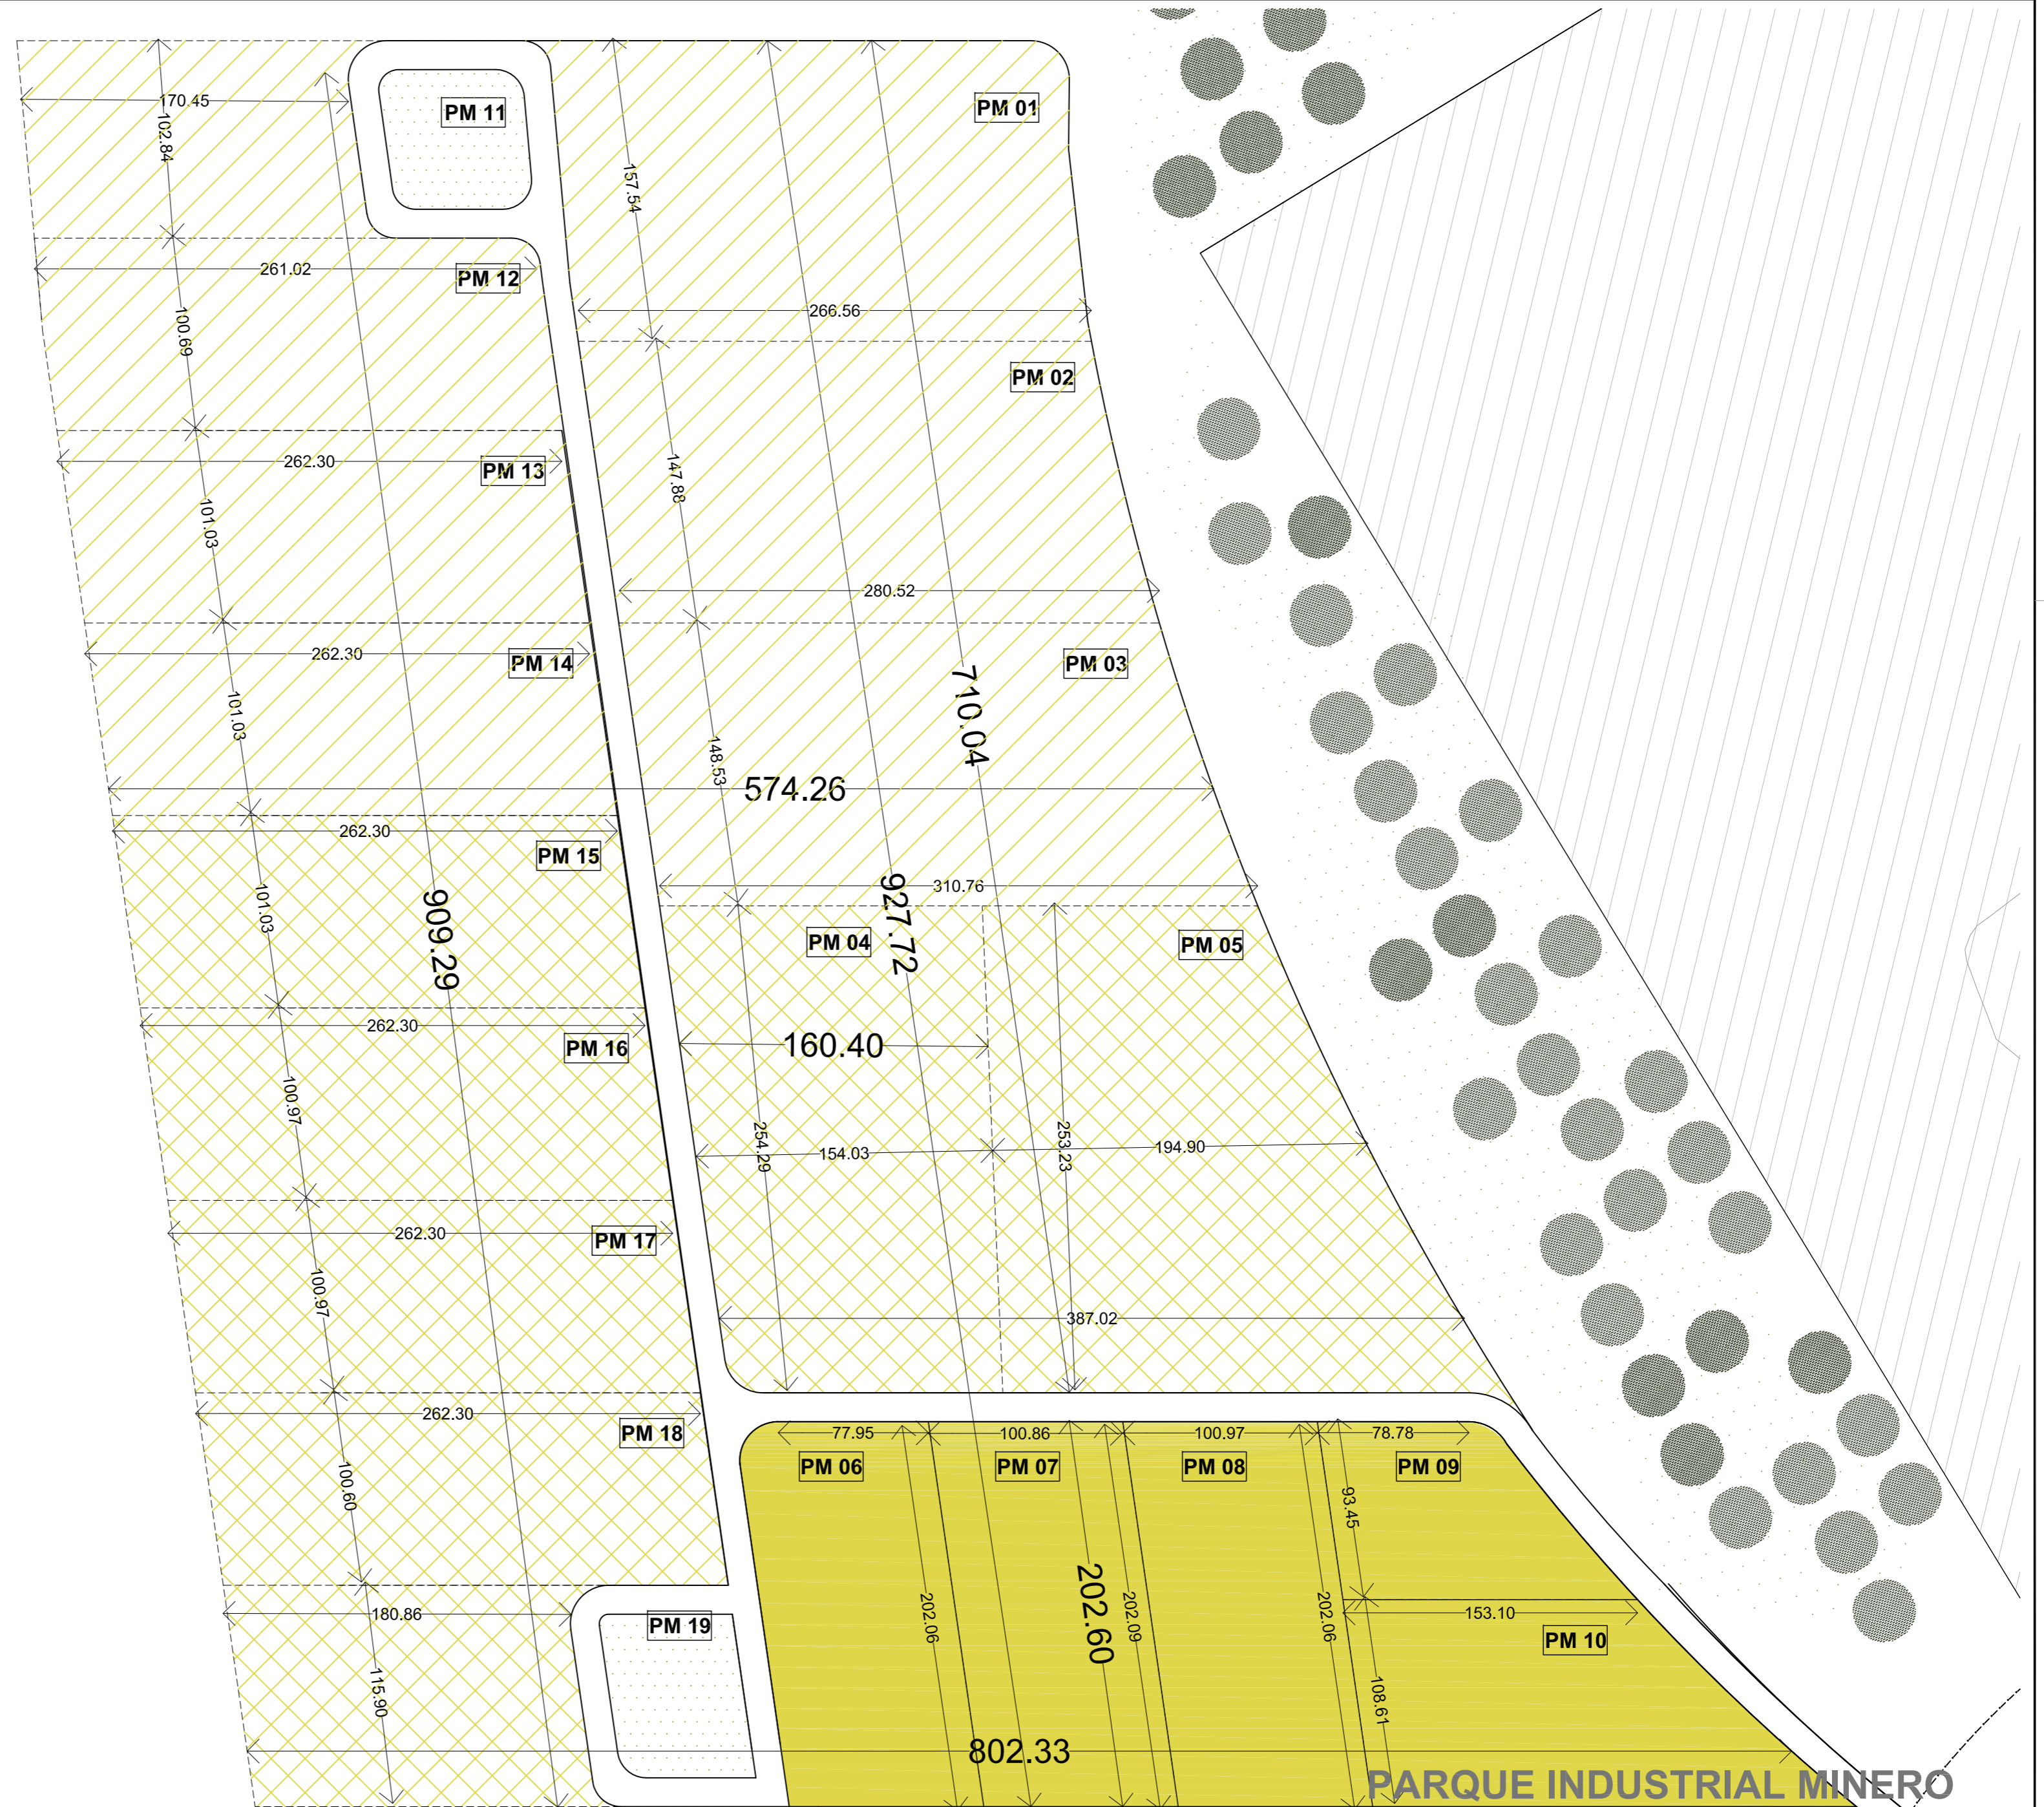

PARQUE INDUSTRIAL MINERO
Esc. 1:2500